





contractor notes:

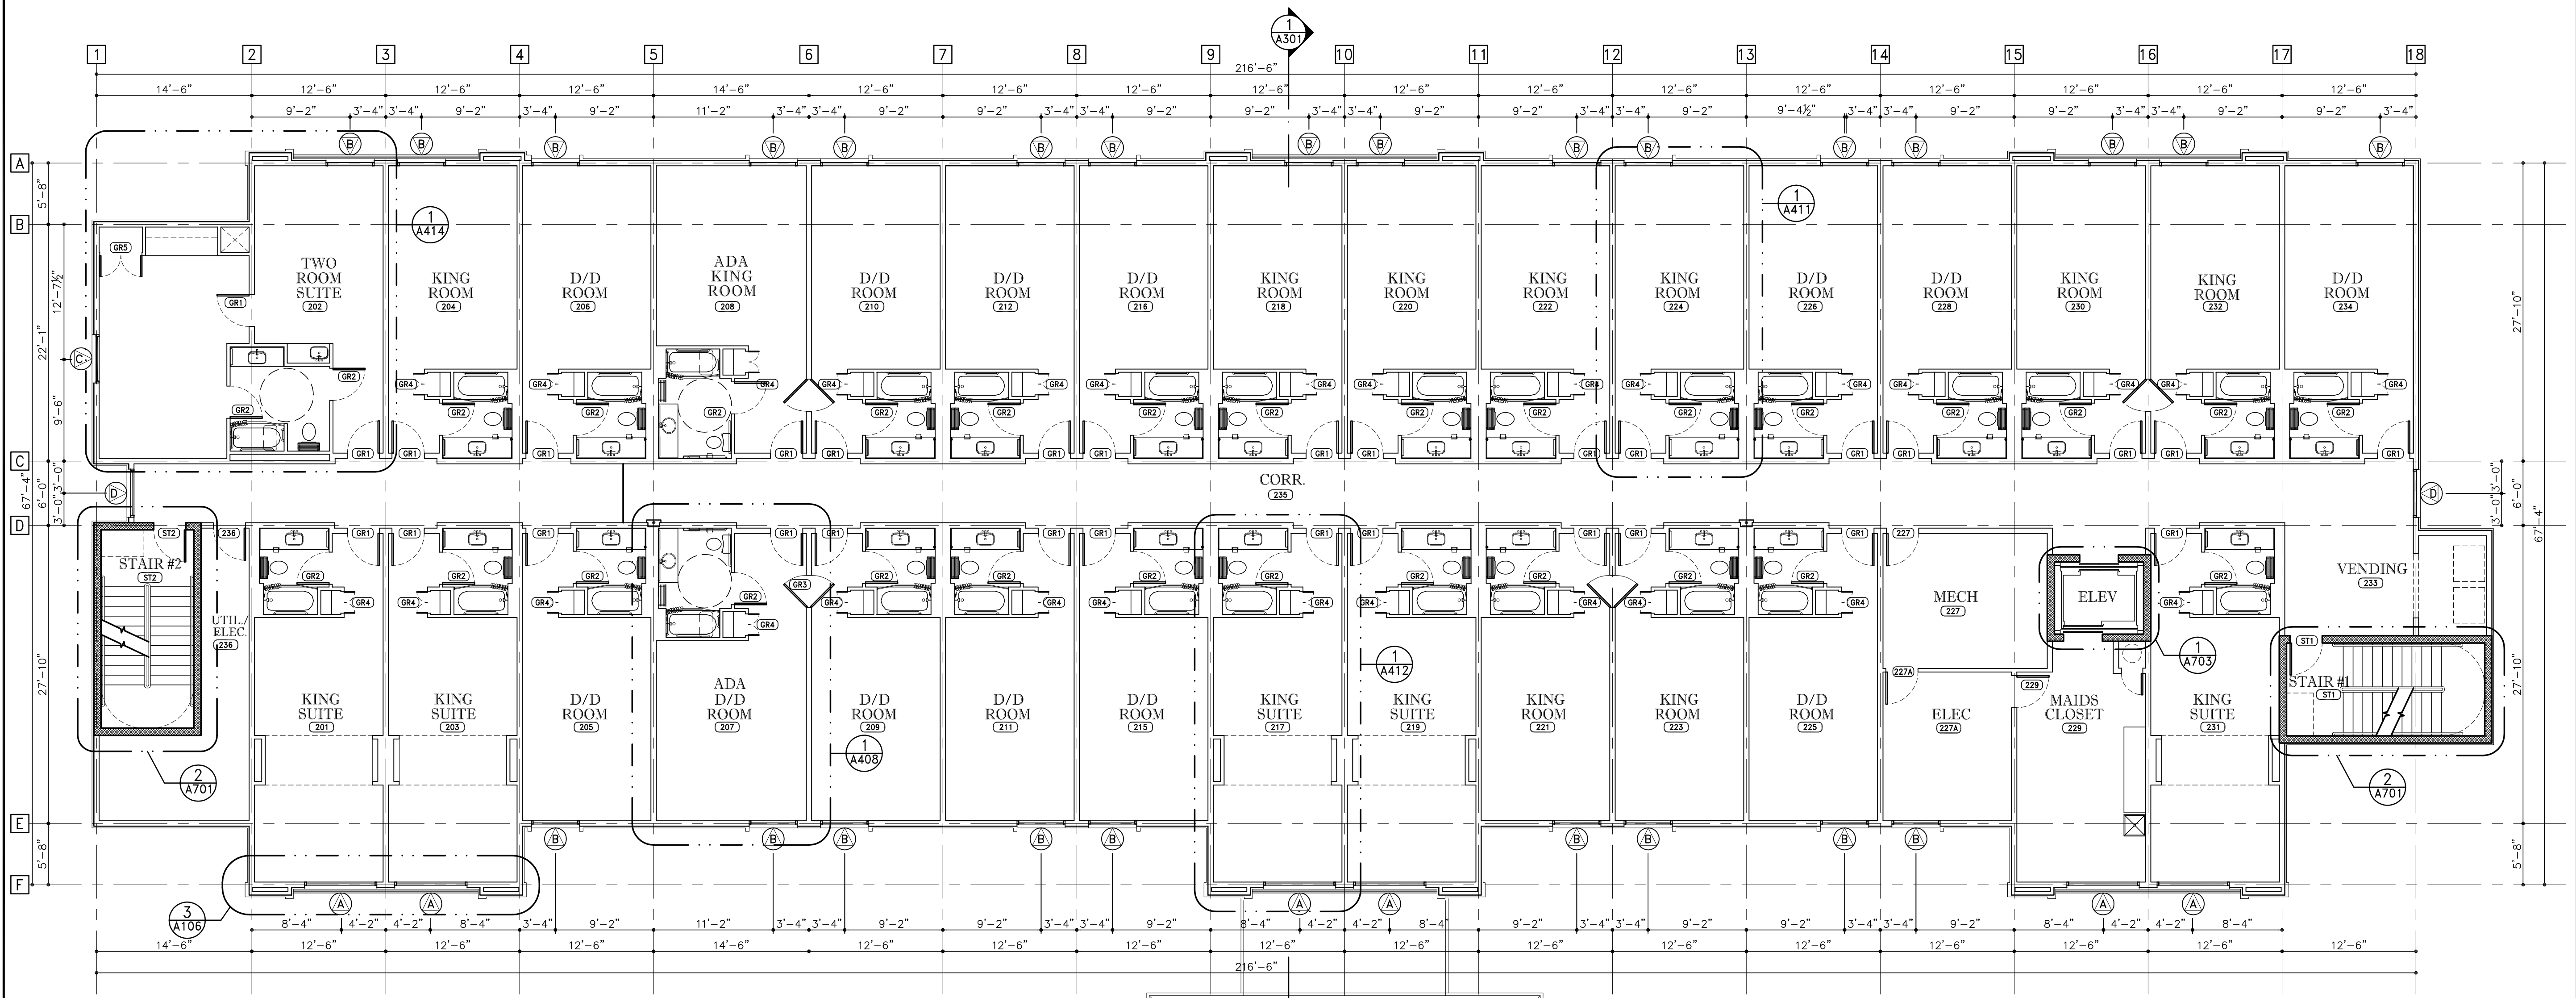

1 SECOND FLOOR PLAN
1/8" = 1' - 0"

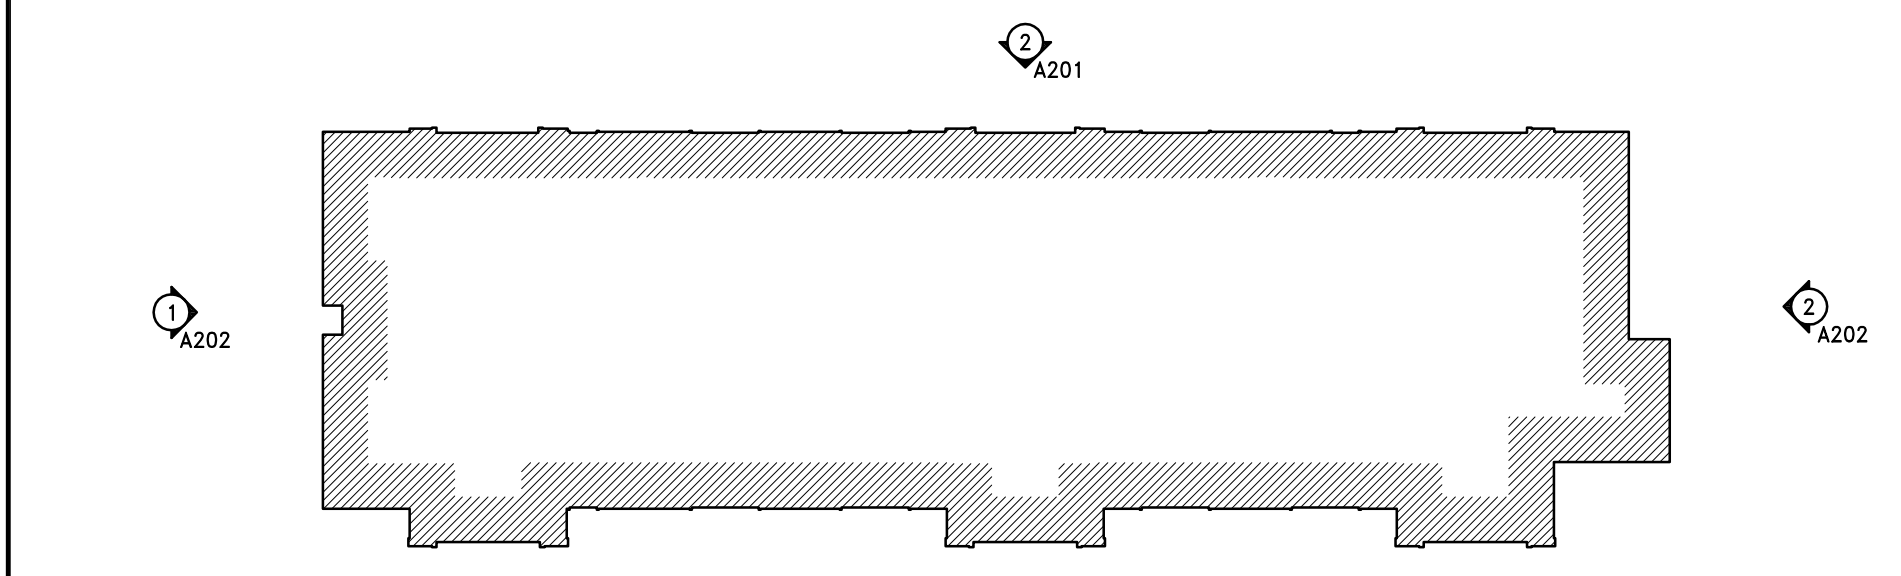

2 ELEVATION KEYNOTE
3/8" = 1' - 0"

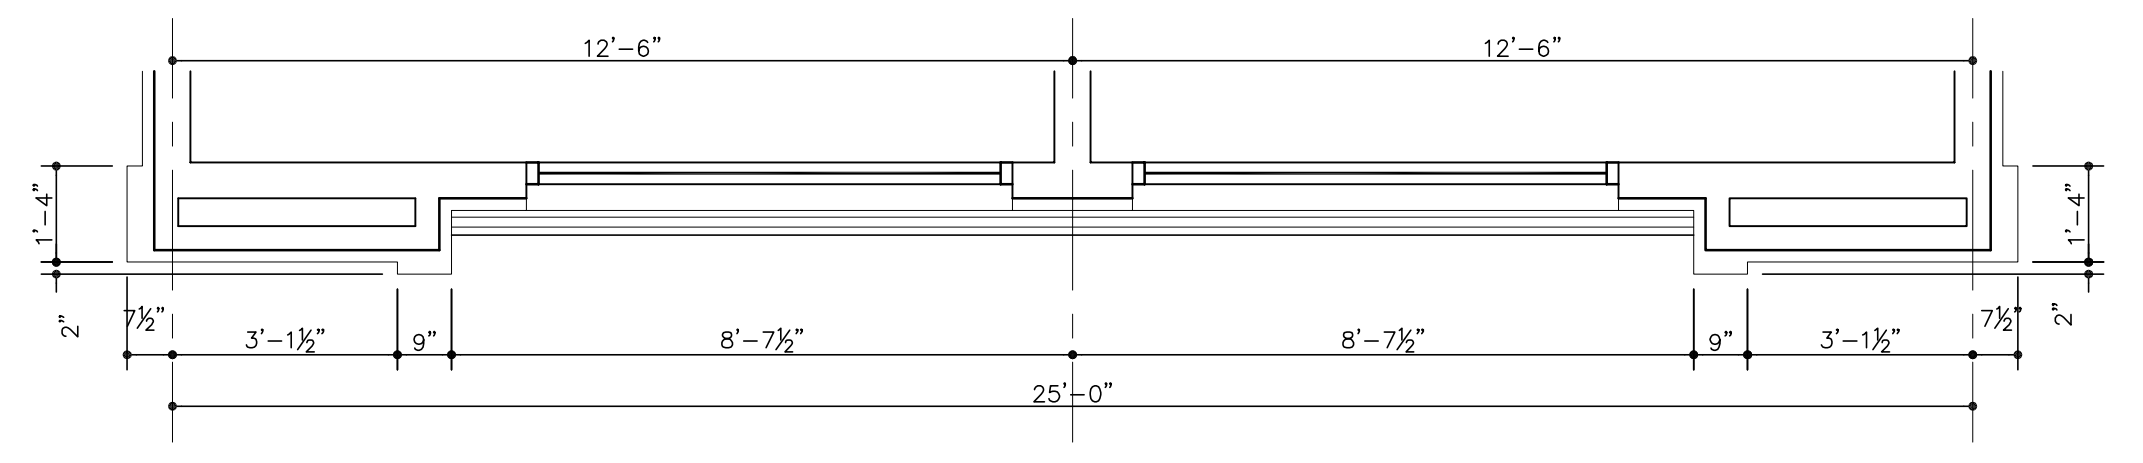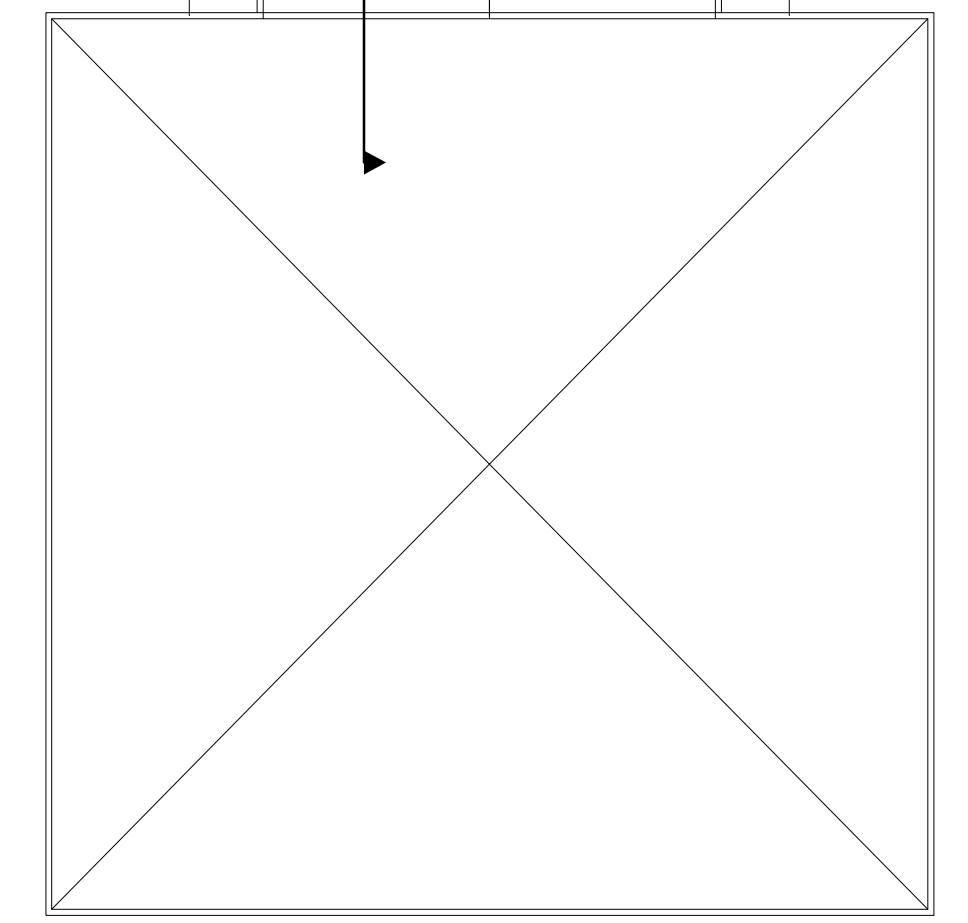

3 TYPICAL UPPER FLOOR WALL DETAIL
3/8" = 1' - 0"

key plan:

graphic scale:

revisions description date

contract no. 2005120 task order

architect/engineer:
RAMOS ROSSER
ARCHITECTS
A PROFESSIONAL ASSOCIATION
460 Briarwood Dr. Suite 128 Jackson, MS 39206
Telephone 601.270.8244 Fax 601.582.7737

seal:

consultants:

designer:
HIMANSHU MAKWANA
6652 US HWY 98 Suite 5
Hattiesburg, MS 39402

owner:
Mike and Dimu Patel
3200 Arbor Ridge
Atlanta, GA 30340

building:
Name LaQuinta Inn and Suites
Address Auburn, AL 36830
Property #: 6345

project:
Title New Construction
LaQuinta Inn and Suites
Submission CDs

sheet:
SECOND FLOOR PLAN

Title / Contents	R.R.	A106
Drawn/Check		
Floor(s)		
Date	output date	Sheet No. - of -
CAD File		Total in Set